

1
three inches = one foot
1
one and one half inch = one foot
2
one inch = one foot
3
three quarters inch = one foot
4
one half inch = one foot
5
three eighths inch = one foot
6
one quarter inch = one foot
7
one eighth inch = one foot
8
one sixteenth inch = one foot

A

B

C

D

E

F

F

F

A


B

C

D

E

F

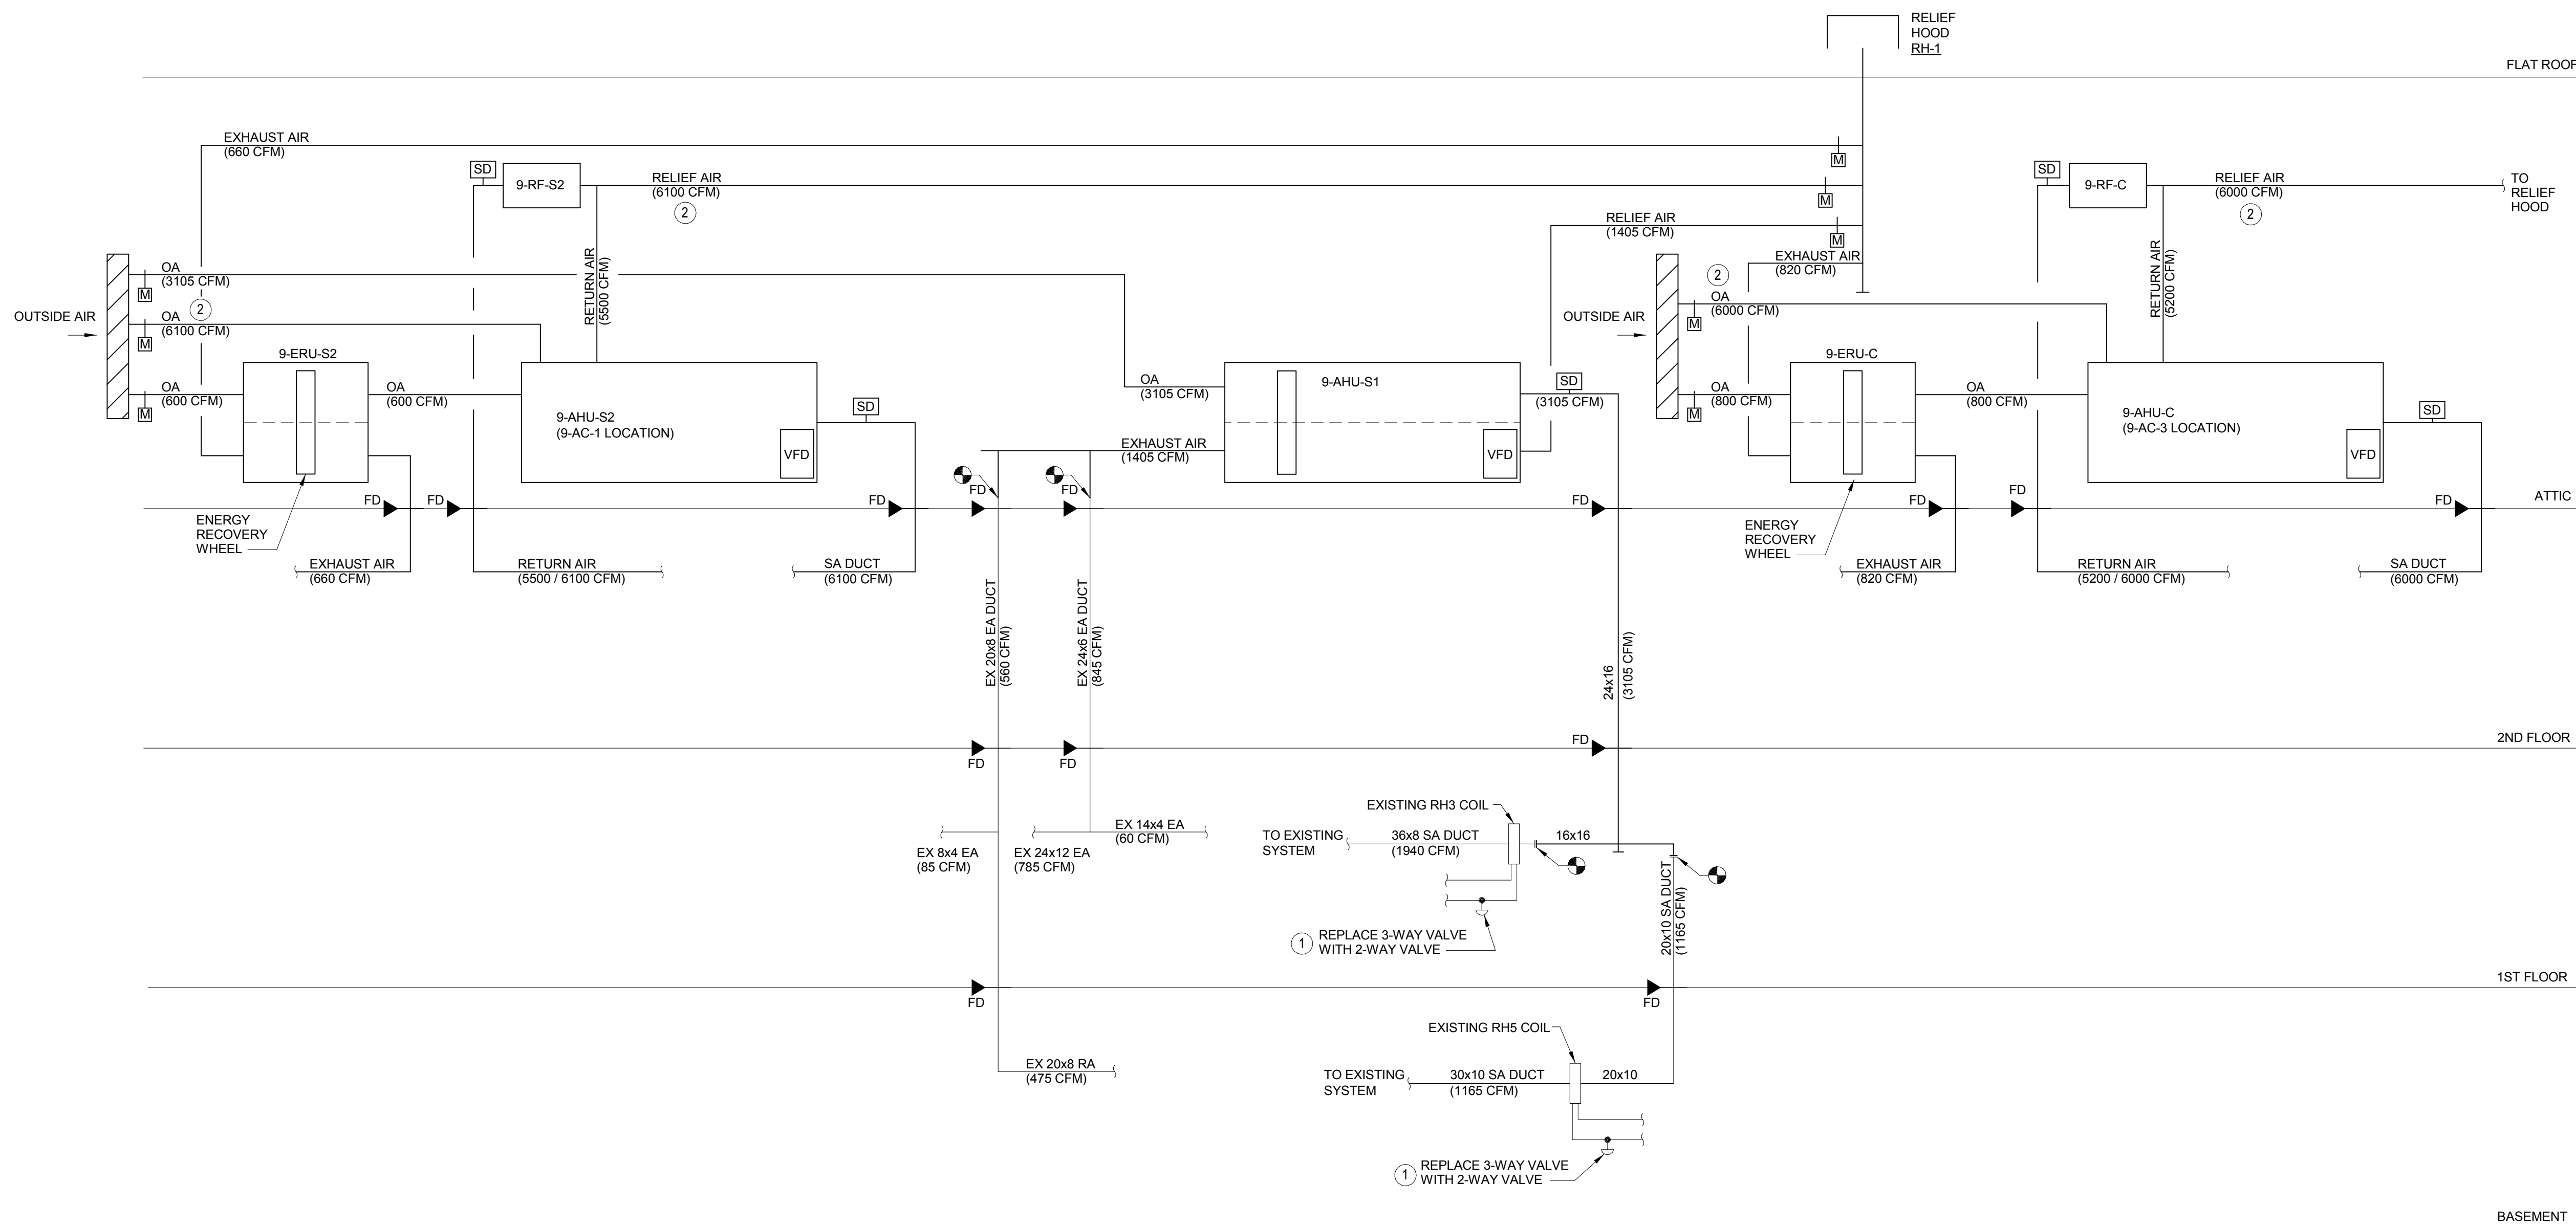

HVAC KEY NOTES:

- 1 NEW 2-WAY VALVE TO HAVE ELECTRIC ACTUATOR AND WIRED TO NEW BUILDING DDC SYSTEM.
- 2 USED FOR ECONOMIZER OPERATION ONLY.

FULLY SPRINKLERED BID DOCUMENTS

	</
--	--	----